



**FOUR-LANE DIVIDED COLLECTOR ROADWAY**

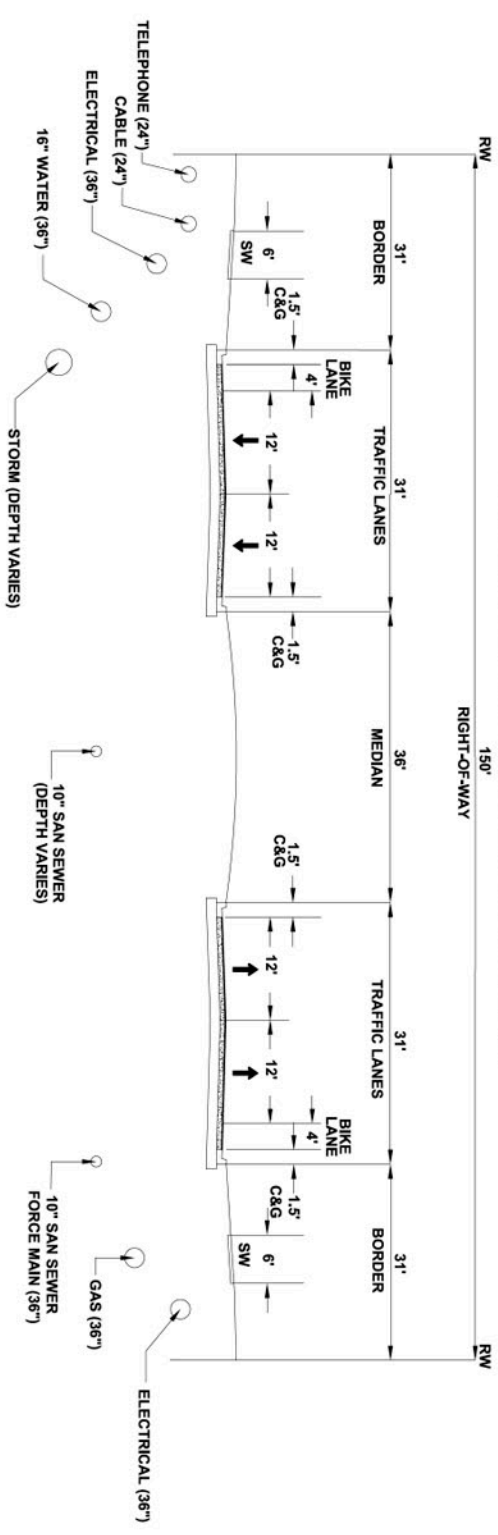

**FOUR LANE COLLECTOR ROADWAY WITH RETENTION**

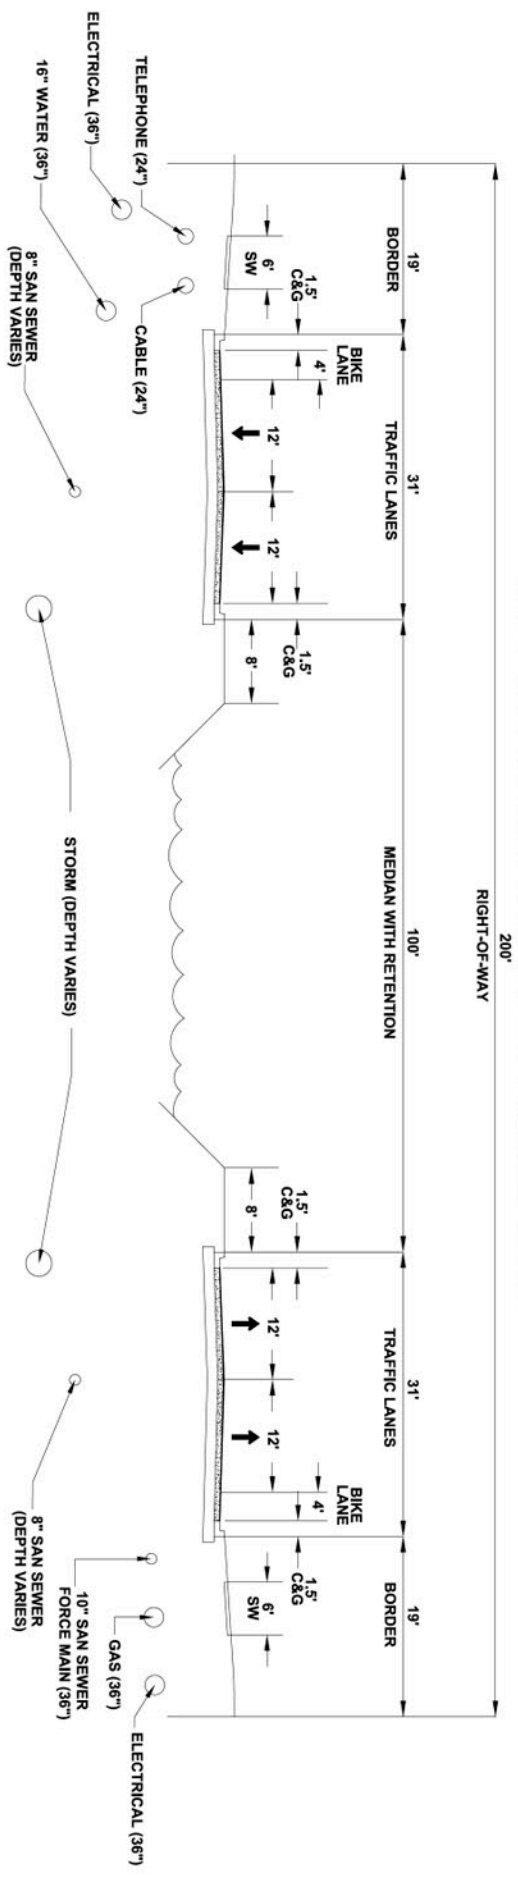

**Prosser Hallock**  
 PLANNERS & ENGINEERS  
 13815 Sander Point Drive South, Suite 200  
 Jacksonville, Florida 32214-4229  
 P: 904.776.3655 F: 904.776.3613 E: info@prosserhallock.com  
 Fla. Certificate of Authorization No.: 000006259



**CECIL FIELD/  
 CECIL COMMERCE  
 CENTER SOUTH  
 MASTER PLAN**

**SERVICE PLAN**

DATE : NOVEMBER 29, 2022  
 PROJECT NO. : 107937.01  
 DESIGNED BY : WRC, SAC  
 DRAWN BY : CS  
 SCALE : AS NOTED

No.	Date	Revision
1	11-24-22	ORBIT PRESENTATION
2	11-23-22	FINAL SUBMITTAL

THIS DRAWING NOT RELEASED FOR CONSTRUCTION UNLESS SO NOTED ABOVE  
 SHEET TITLE

**CONCEPTUAL  
 MASTER  
 ROADWAY  
 CROSS SECTIONS**