

Designer:	TGM
Approach:	TGM
Technician:	TGM
Checked by:	TF
Project Number:	PL502022

- NOTES**
1. ALL ELEVATIONS ARE BASED ON NAVD88, ABOVE MEAN SEA LEVEL (AMSL).
 2. OBSTRUCTIONS TAKEN FROM: DIGITAL OBSTACLE FILE (DOF) DATED MARCH 12, 2006.
 3. BASE MAP TAKEN FROM THE U.S.G.S. 7.5 MINUTE SERIES QUADS.
 4. SEE INNER PORTION OF THE APPROACH SURFACE PLAN VIEW DETAILS FOR CLOSE-IN OBSTRUCTIONS.
 5. HEIGHT RESTRICTION ZONING IS REGULATED ACCORDING TO THE STATUTES CONTAINED IN CHAPTER 666 PART 10 OF THE CITY OF JACKSONVILLE ZONING CODE TITLED "REGULATIONS RELATED TO AIRPORTS AND LANDS ADJACENT TO".

No.	Description	Date	By

Project Name: **MASTER PLAN UPDATE**

Drawing Name: **AIRPORT AIRSPACE DRAWING (5 of 5)**


FAA A.L.P. Project Number:

Antecedent Drawing Reference:

Date: **MARCH 2008**

Division: **PLANNING**

Scale: **HORZ.: 1" = 2,000'**
VERT.: 1" = 200'

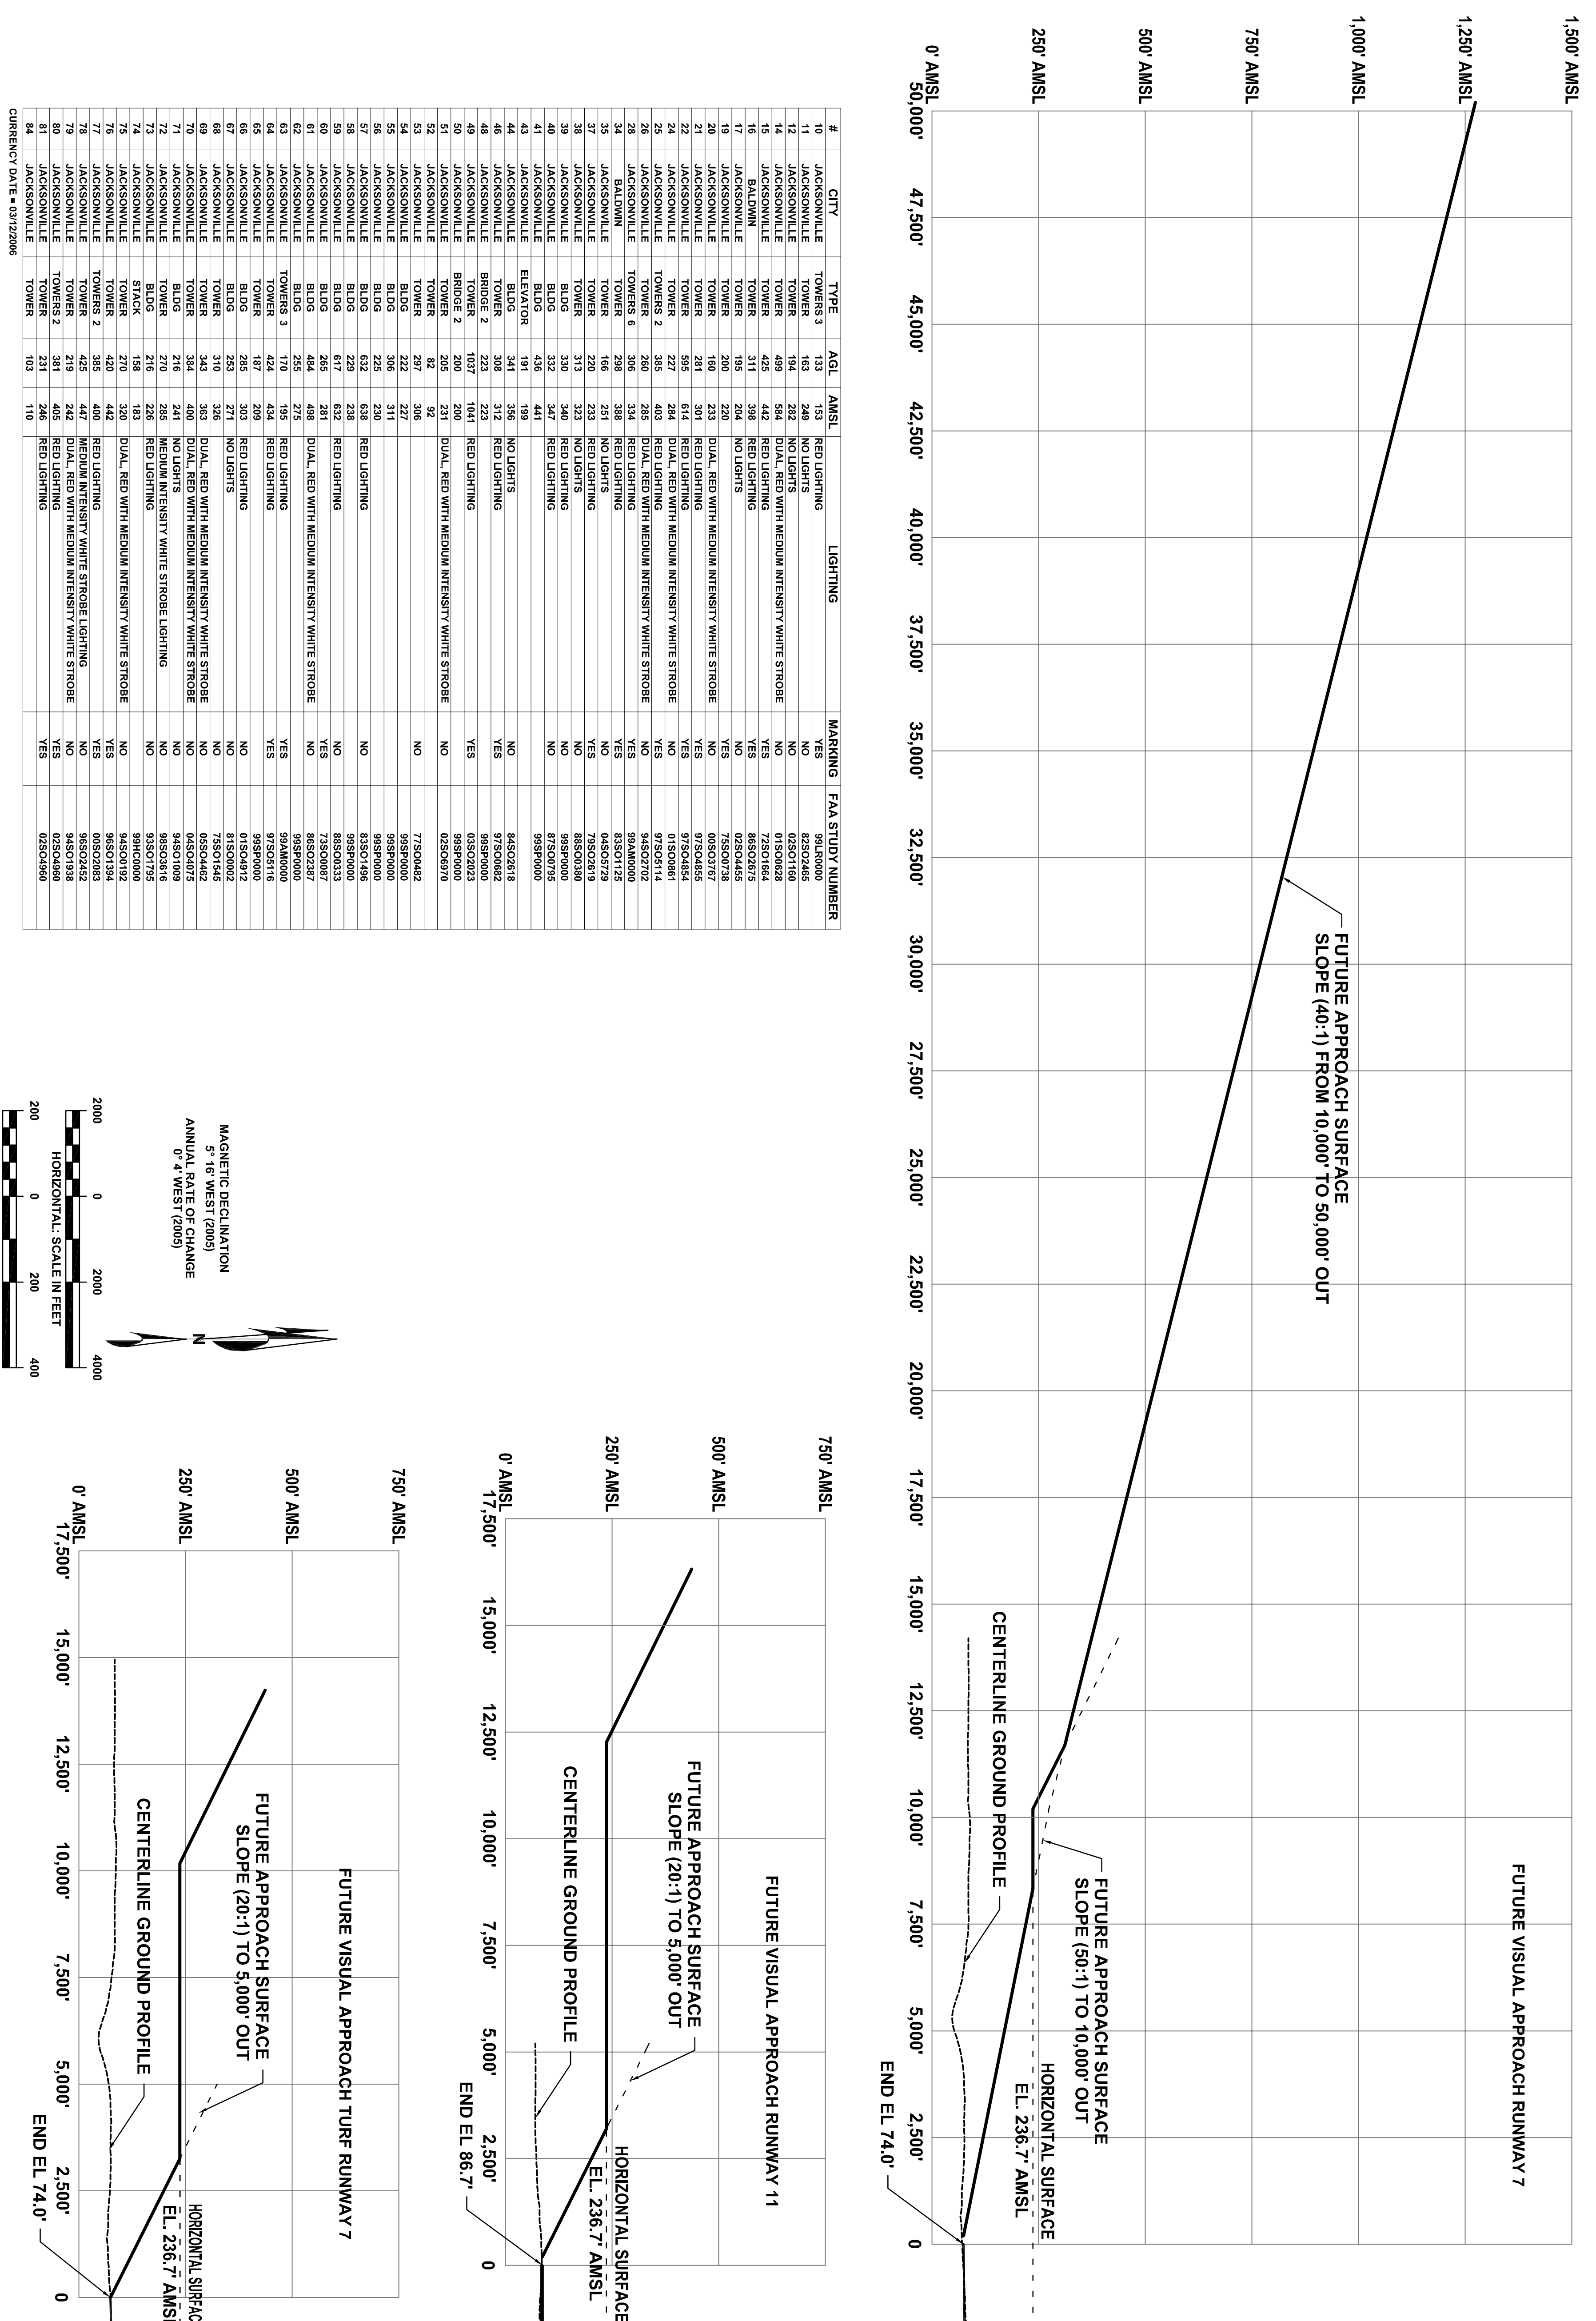

#	CITY	TYPE	AGL	AMSL	LIGHTING	MARKING	FAA STUDY NUMBER
10	JACKSONVILLE	TOWERS 3	133	133	RED LIGHTING	NO	98LR0000
11	JACKSONVILLE	TOWER	163	249	NO LIGHTS	NO	82SO2485
12	JACKSONVILLE	TOWER	194	282	NO LIGHTS	NO	02SO1160
14	JACKSONVILLE	TOWER	499	584	DUAL, RED WITH MEDIUM INTENSITY WHITE STROBE	NO	01SO0628
15	JACKSONVILLE	TOWER	425	442	RED LIGHTING	YES	72SO1664
16	BALDWIN	TOWER	311	398	RED LIGHTING	YES	86SO2875
17	JACKSONVILLE	TOWER	195	204	NO LIGHTS	NO	02SO0485
19	JACKSONVILLE	TOWER	200	220	DUAL, RED WITH MEDIUM INTENSITY WHITE STROBE	YES	72SO0728
20	JACKSONVILLE	TOWER	181	201	RED LIGHTING	YES	97SO0485
21	JACKSONVILLE	TOWER	281	301	RED LIGHTING	YES	97SO0485
22	JACKSONVILLE	TOWER	595	614	RED LIGHTING	YES	97SO0485
24	JACKSONVILLE	TOWER	227	284	RED WITH MEDIUM INTENSITY WHITE STROBE	YES	01SO0861
25	JACKSONVILLE	TOWERS 2	385	403	RED LIGHTING	YES	97SO05114
26	JACKSONVILLE	TOWERS 6	280	285	DUAL, RED WITH MEDIUM INTENSITY WHITE STROBE	YES	94SO2702
28	JACKSONVILLE	TOWER	306	334	RED LIGHTING	YES	99AM0000
34	BALDWIN	TOWER	298	388	RED LIGHTING	NO	83SO1125
35	JACKSONVILLE	TOWER	186	251	NO LIGHTS	NO	04SO0729
37	JACKSONVILLE	TOWER	220	233	RED LIGHTING	YES	72SO0728
38	JACKSONVILLE	TOWER	220	233	RED LIGHTING	YES	72SO0728
39	JACKSONVILLE	BLDG	330	340	RED LIGHTING	NO	98SP0000
40	JACKSONVILLE	BLDG	332	347	RED LIGHTING	NO	98SP0000
41	JACKSONVILLE	BLDG	436	441	RED LIGHTING	NO	87SO0725
43	JACKSONVILLE	ELEVATOR	191	199			98SP0000
44	JACKSONVILLE	BLDG	341	356	NO LIGHTS	NO	84SO2818
46	JACKSONVILLE	TOWER	308	312	RED LIGHTING	YES	97SO0682
48	JACKSONVILLE	BRIDGE 2	223	223	RED LIGHTING	YES	98SP0000
49	JACKSONVILLE	TOWER	1037	1041	RED LIGHTING	YES	02SO2023
50	JACKSONVILLE	BRIDGE 2	200	200	DUAL, RED WITH MEDIUM INTENSITY WHITE STROBE	NO	98SO0490
51	JACKSONVILLE	TOWER	82	92			02SO0970
52	JACKSONVILLE	TOWER	297	306			77SO0482
53	JACKSONVILLE	TOWER	297	306			98SP0000
54	JACKSONVILLE	BLDG	222	227			98SP0000
55	JACKSONVILLE	BLDG	306	311			98SP0000
56	JACKSONVILLE	BLDG	225	230	RED LIGHTING	NO	83SO1496
57	JACKSONVILLE	BLDG	632	638	RED LIGHTING	NO	98SP0000
58	JACKSONVILLE	BLDG	229	238	RED LIGHTING	NO	98SP0000
59	JACKSONVILLE	BLDG	617	622	RED LIGHTING	NO	88SO0033
60	JACKSONVILLE	BLDG	485	488	DUAL, RED WITH MEDIUM INTENSITY WHITE STROBE	NO	98SO2023
61	JACKSONVILLE	BLDG	485	488	DUAL, RED WITH MEDIUM INTENSITY WHITE STROBE	NO	98SO2023
62	JACKSONVILLE	BLDG	285	275			98SP0000
63	JACKSONVILLE	TOWERS 3	170	195	RED LIGHTING	YES	99AM0000
64	JACKSONVILLE	TOWER	424	434	RED LIGHTING	YES	97SO05116
65	JACKSONVILLE	TOWER	187	209	RED LIGHTING	NO	98SP0000
66	JACKSONVILLE	BLDG	285	303	RED LIGHTING	NO	01SO04912
67	JACKSONVILLE	BLDG	213	271	NO LIGHTS	NO	81SO0002
68	JACKSONVILLE	TOWER	310	326	NO LIGHTS	NO	72SO1545
69	JACKSONVILLE	TOWER	343	363	DUAL, RED WITH MEDIUM INTENSITY WHITE STROBE	NO	02SO0482
70	JACKSONVILLE	TOWER	246	246	DUAL, RED WITH MEDIUM INTENSITY WHITE STROBE	NO	98SO1002
71	JACKSONVILLE	BLDG	216	241	NO LIGHTS	NO	94SO1002
72	JACKSONVILLE	TOWER	270	285	MEDIUM INTENSITY WHITE STROBE LIGHTING	NO	98SO2816
73	JACKSONVILLE	BLDG	216	226	MEDIUM INTENSITY WHITE STROBE LIGHTING	NO	93SO1725
74	JACKSONVILLE	STACK	188	183	RED LIGHTING	NO	98HC0000
75	JACKSONVILLE	TOWER	270	320	DUAL, RED WITH MEDIUM INTENSITY WHITE STROBE	NO	94SO0192
76	JACKSONVILLE	TOWERS 2	420	442			00SO2083
77	JACKSONVILLE	TOWERS 2	395	400	RED LIGHTING	YES	96SO1384
78	JACKSONVILLE	TOWER	425	447	MEDIUM INTENSITY WHITE STROBE LIGHTING	YES	00SO2083
79	JACKSONVILLE	TOWER	219	242	DUAL, RED WITH MEDIUM INTENSITY WHITE STROBE	NO	98SO1928
80	JACKSONVILLE	TOWER	231	246	DUAL, RED WITH MEDIUM INTENSITY WHITE STROBE	NO	94SO1928
81	JACKSONVILLE	TOWER	231	246	RED LIGHTING	YES	02SO0490
84	JACKSONVILLE	TOWER	103	110			